

Location of proposed new 30kL u/g Diesel tank

SITE LAYOUT PLAN SCALE 1 : 1000

NOTE:
Please refer to Sheet2
for Installation details

LOCATION of INSTALLATION

- SITE ADDRESS:
Mass Discounters Warehouse
Cape Town International Airport Industrial
Bahrain Road
Cape Town
- Installation GPS Coordinates:
33° 57' 14.9" S
18° 35' 27.49" E
Elevation: 44m



IMBUBE CAD & ENGINEERING CC.

Contact Details:
Thomas van Dyk
082 875 3604
thomas@lantic.net

PROPRIETARY AND CONFIDENTIAL
THE INFORMATION CONTAINED IN THIS DRAWING IS THE SOLE PROPERTY OF THE CUSTOMER. ANY REPRODUCTION IN PART OR AS A WHOLE WITHOUT THE WRITTEN PERMISSION OF THE CUSTOMER IS PROHIBITED.

DO NOT SCALE DRAWING		REVISION	01
	NAME	SIGNATURE	DATE
DRAWN	T van Dyk	TvD	2012/11/12
CHKD			
APPV			


TITLE: **EPS - Cape Town**
1x30kL UST
Site Layout Plan

CUSTOMER:


DWG NO. **SO-EPS-rev1**

A3

SHEET 1 OF 2

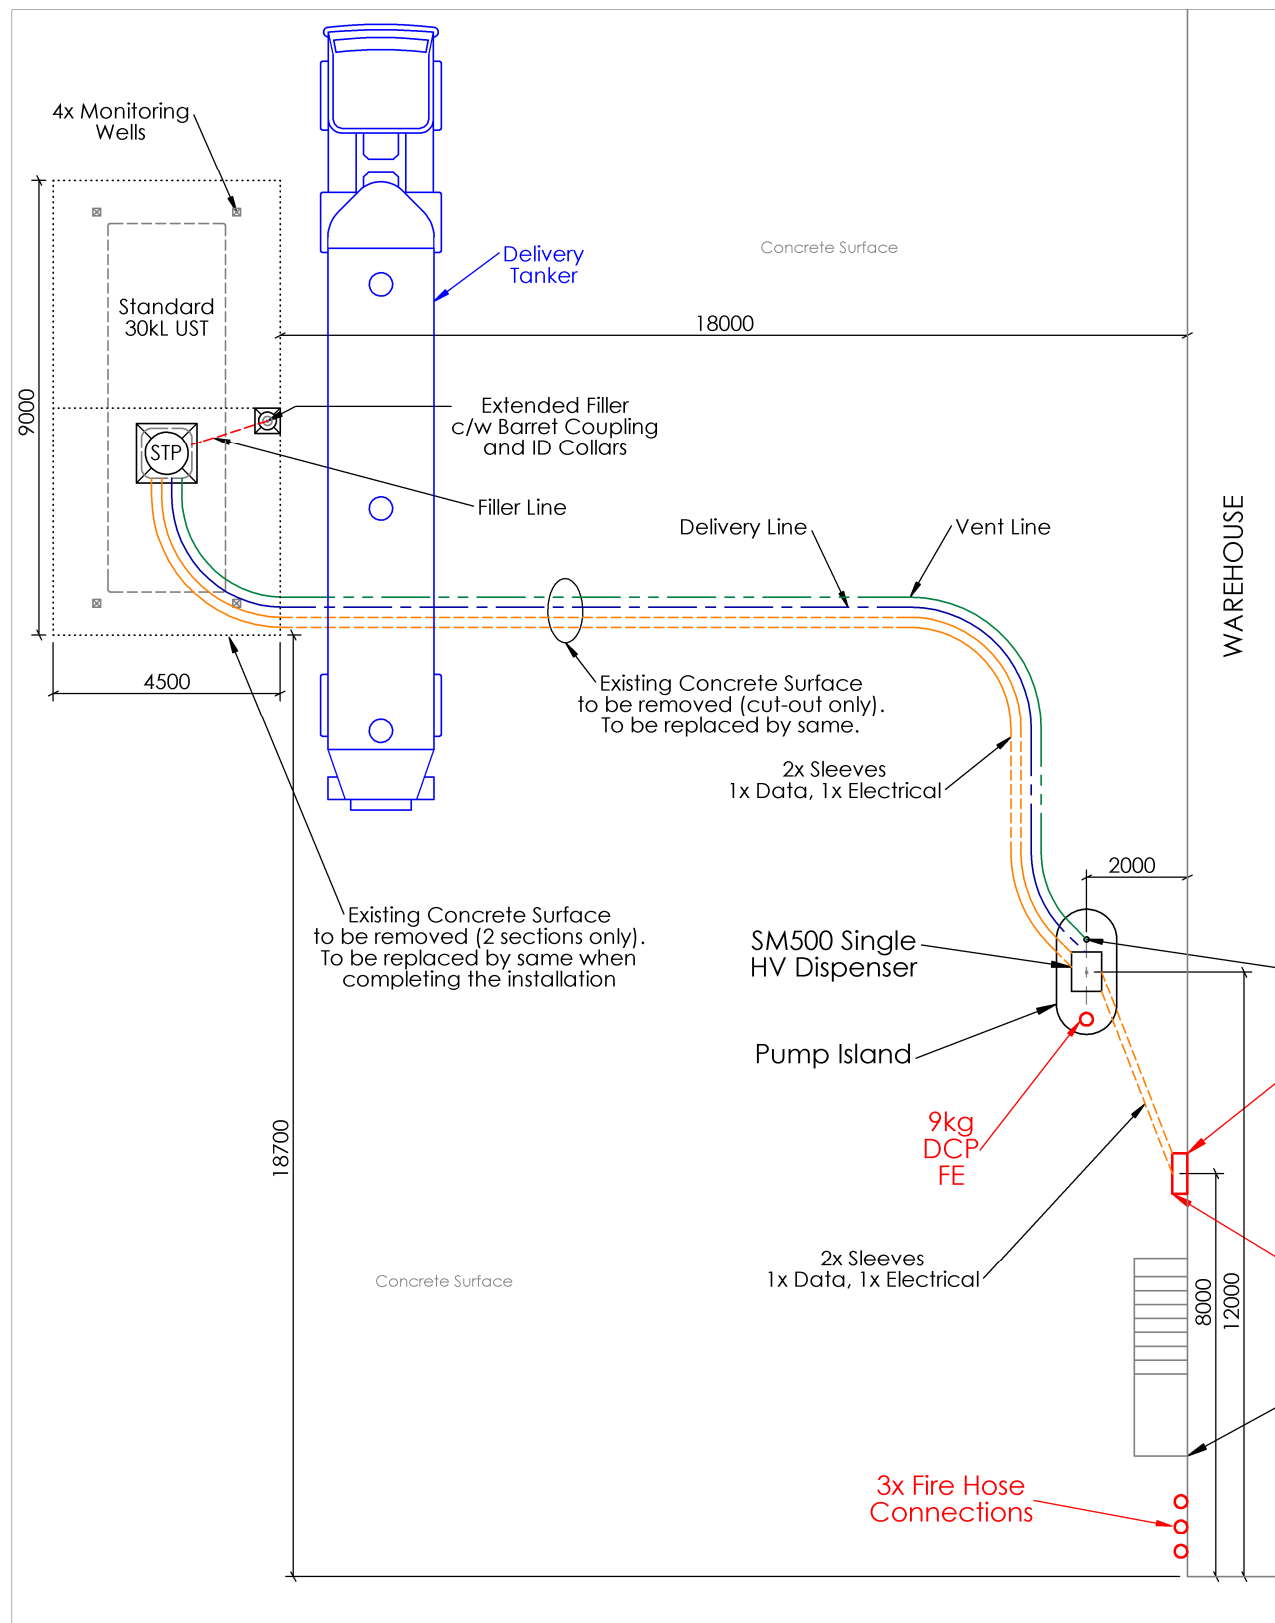

DETAIL A
SCALE 1 : 150

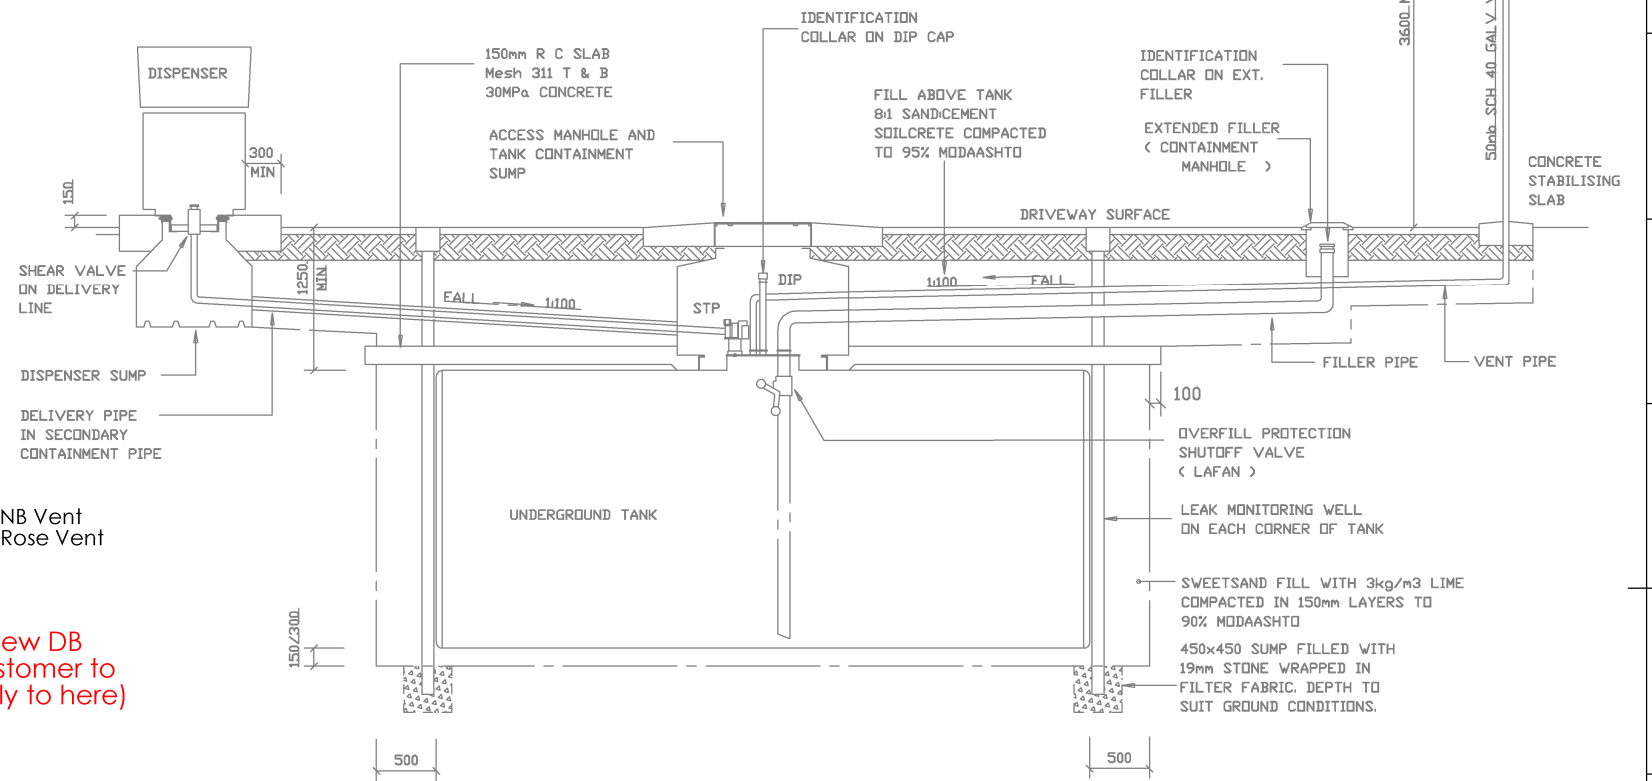

Generic Underground Installation Details

FIRE / GENERAL NOTES

1. ALL WORK SHALL BE IN ACCORDANCE WITH THE FOLLOWING SPECIFICATIONS AMONG OTHERS:
 1. SANS 10089-3: Underground Installations, Pumps and Pipework
 2. SANS 10089-2: Electrical Specification for Petroleum Installations
 3. SANS 10400: National Building Regulations
 4. SANS 1186-1: Standard Signage
 5. SANS 10108: The classification of hazardous locations
 6. ASTM A106 & SANS 10062: Pipework
2. Emergency stop shall be installed according to specifications.
3. Installation can only commence once registration are done according to Local Council By-laws.



IMBUBE CAD & ENGINEERING CC.
 Contact Details:
 Thomas van Dyk
 082 875 3604
 thomas@lantic.net

PROPRIETARY AND CONFIDENTIAL
 THE INFORMATION CONTAINED IN THIS DRAWING IS THE SOLE PROPERTY OF THE CUSTOMER. ANY REPRODUCTION IN PART OR AS A WHOLE WITHOUT THE WRITTEN PERMISSION OF THE CUSTOMER IS PROHIBITED.

DO NOT SCALE DRAWING	REVISION	01
NAME	SIGNATURE	DATE
DRAWN T van Dyk	TvD	2012/11/12
CHKD		
APPV		

EPS - Cape Town
 1x30kL UST
 Installation Details

CUSTOMER:

DWG NO. **SO-EPS-rev1**

A3

SHEET 2 OF 2